


PROPERTY SURVEY FOR

BAR MESA RESOURCES, INC.

SECTION 20, TOWNSHIP 2 SOUTH, RANGE 1 WEST
UINTAH SPECIAL BASE & MERIDIAN

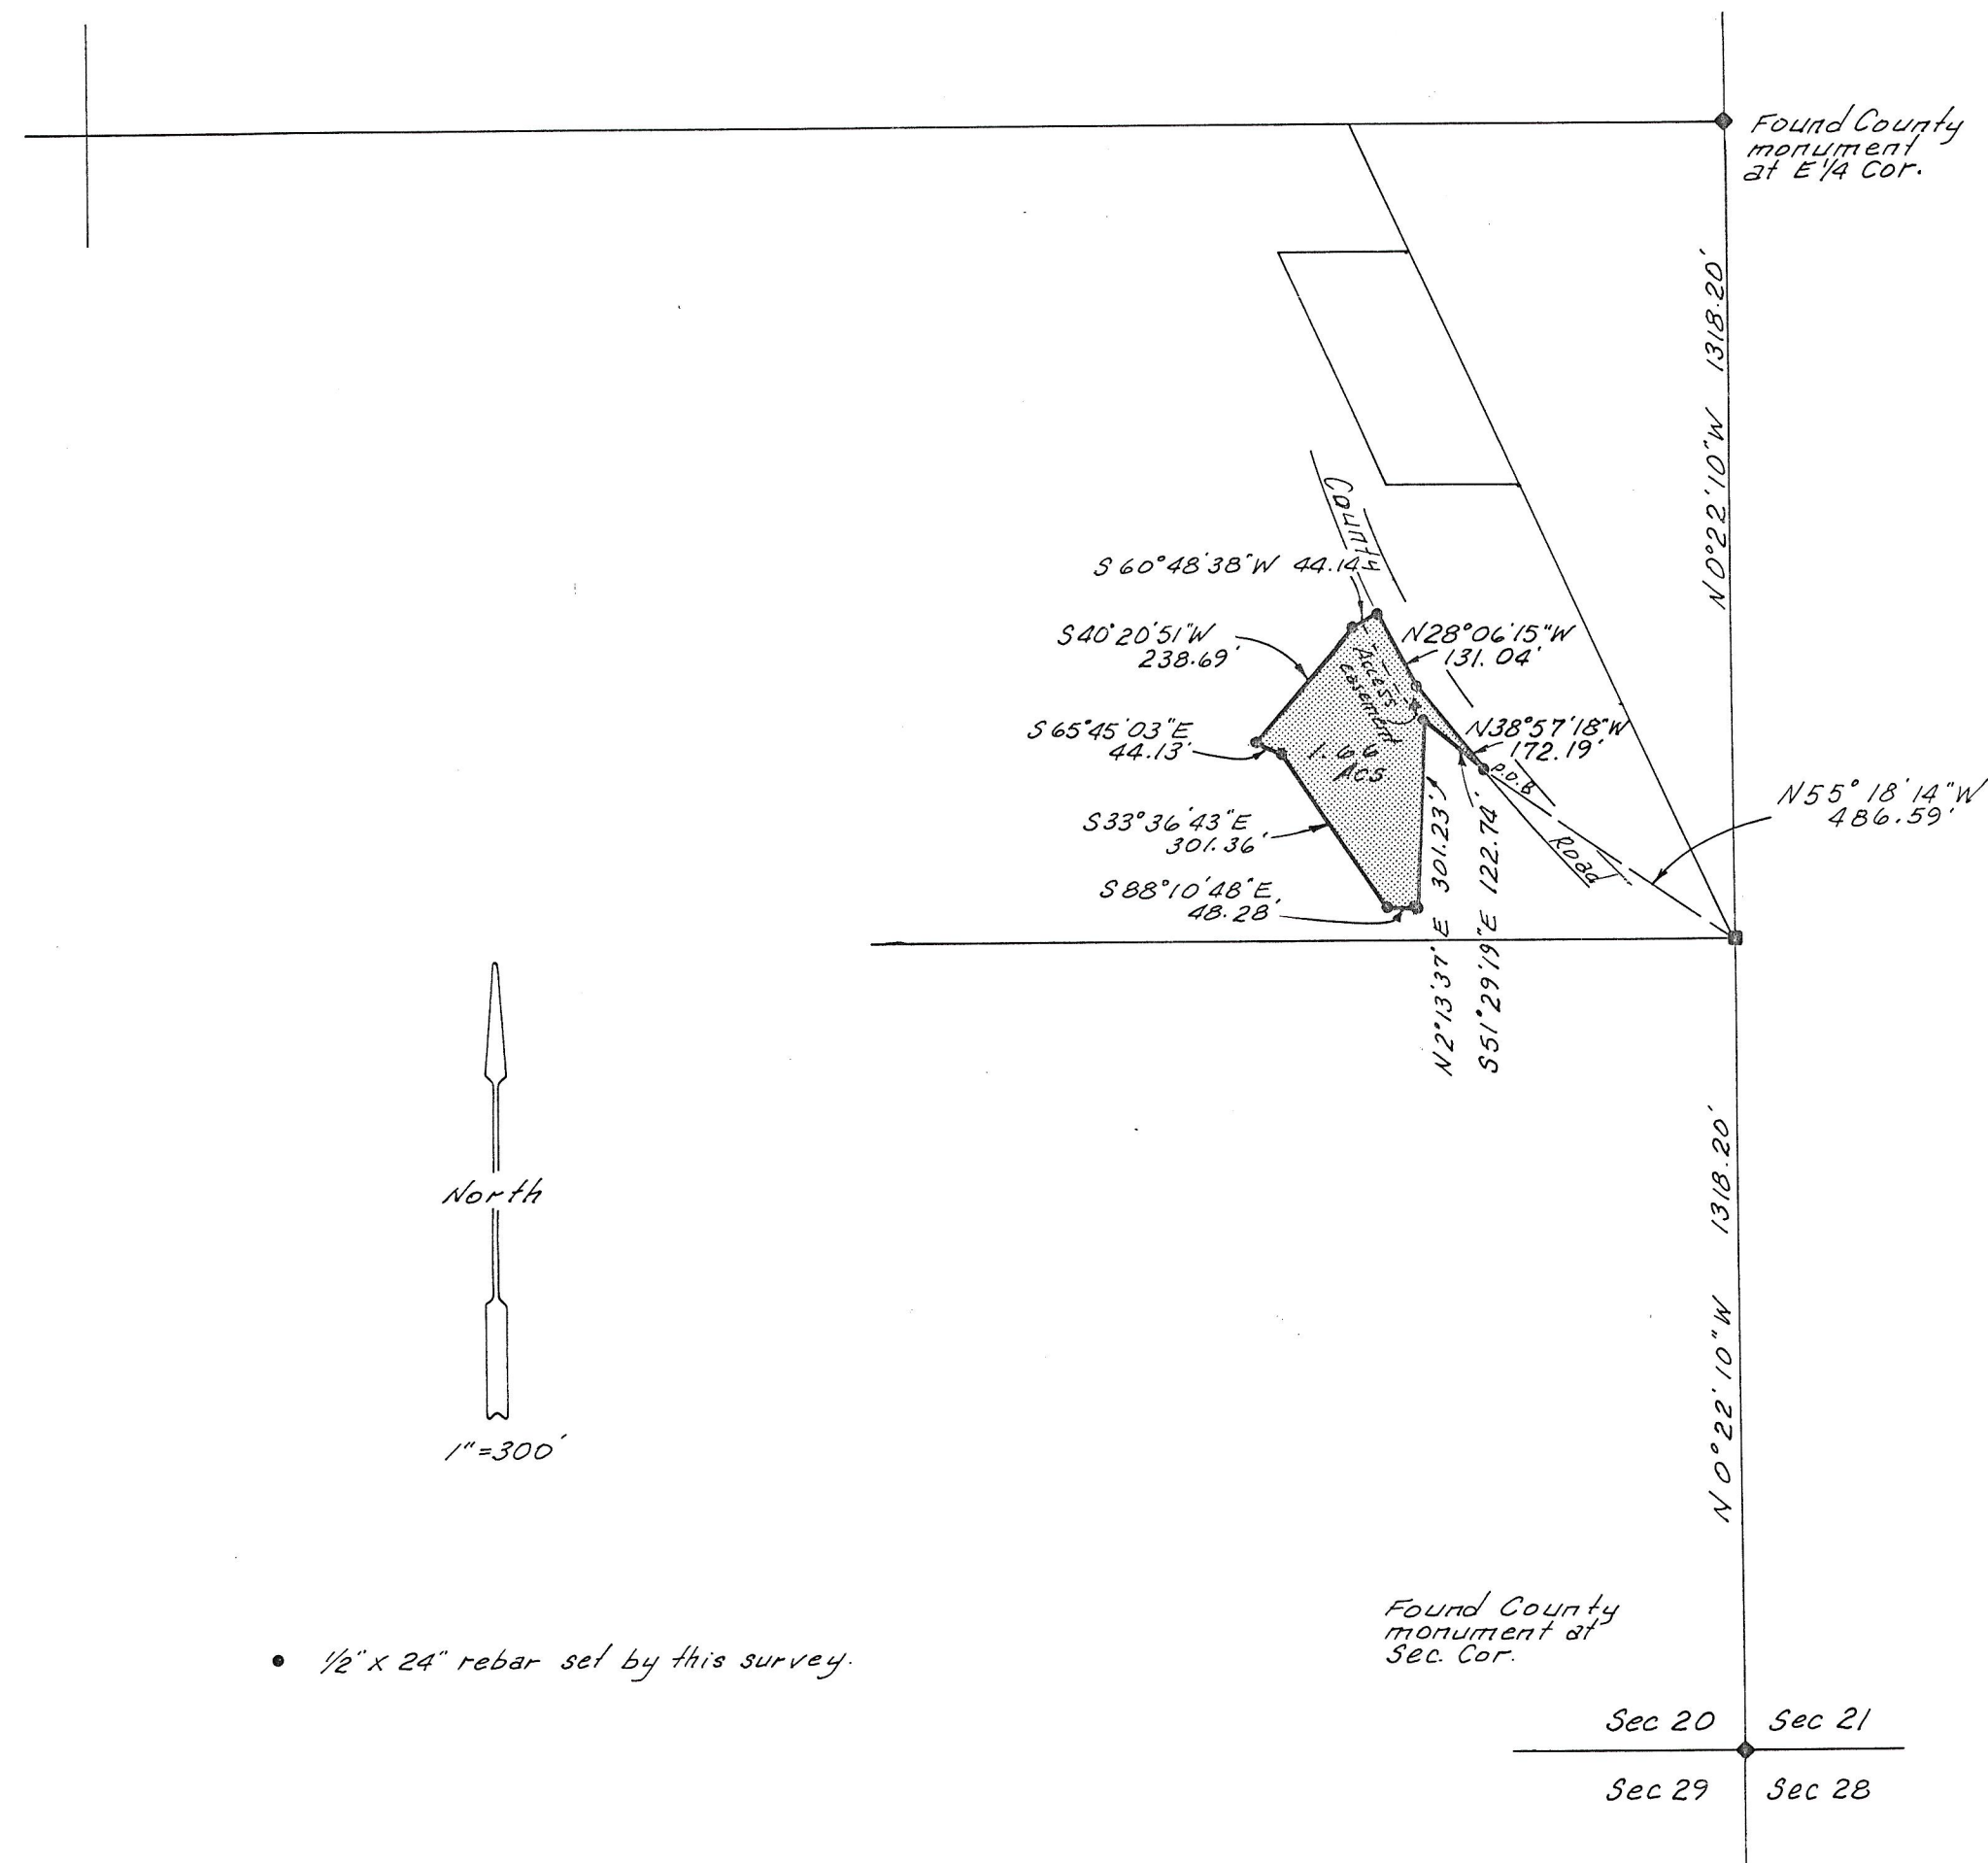

DESCRIPTION OF PARCEL

Beginning at a Point which is North $55^{\circ} 18' 14''$ West 486.59 feet from the Southeast Corner of the Northeast Quarter of the Southeast Quarter of Section 20, Township 2 South, Range 1 West of the Uintah Special Base and Meridian, said Point being on the West right-of-way line of the County Road;

Thence North $38^{\circ} 57' 18''$ West 172.19 feet along said right-of-way line;

Thence North $28^{\circ} 06' 15''$ West 131.04 feet along said right-of-way line;

Thence South $60^{\circ} 48' 38''$ West 44.14 feet along a fence;

Thence South $40^{\circ} 20' 51''$ West 238.69 feet along a fence and extension thereof to an existing fence;

Thence South $65^{\circ} 45' 03''$ East 44.13 feet along a fence;

Thence South $33^{\circ} 36' 43''$ East 301.36 feet along a fence;


Thence South $88^{\circ} 10' 48''$ East 48.28 feet along a fence;

Thence North $2^{\circ} 13' 37''$ East 301.23 feet to an existing fence;

Thence South $51^{\circ} 29' 19''$ East 122.74 feet along a fence to the Point of Beginning, containing 1.66 acres, being subject to a 30 feet wide easement along the East line of said described property adjacent to the County Road right-of-way to provide access to the parcel to the North; also subject to a 20 feet wide easement from the existing well North $49^{\circ} 39' 09''$ West to the property line the Southeast end of said easement extending 10 feet beyond said well.

SURVEYOR'S CERTIFICATE

This is to certify that I have surveyed the parcel of land shown on this plat, and that the monuments indicated were found or set during said survey, and that this plat accurately represents said survey to the best of my knowledge.

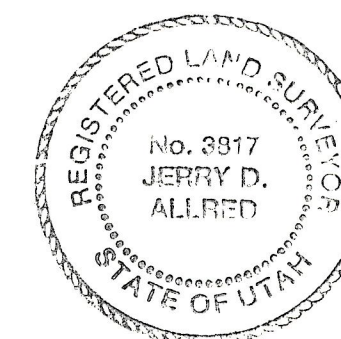

Jerry D. Allred
Jerry D. Allred, Registered Land
Surveyor, Cert. No. 3817 (Utah)

• $\frac{1}{2}$ " x 24" rebar set by this survey.

31 Dec '93 Duchesne Co. Surveyor File # 319

26 Aug '93

93-100-034

JERRY D. ALLRED & ASSOCIATES
Surveying & Engineering Consultants

121 North Center Street
P.O. Box 975
DUCHESTER, UTAH 84021
(801) 738-5352